

THE CONTRACTOR SHALL CHECK AND VERIFY ALL DIMENSIONS AND CONDITIONS ON SITE BEFORE PROCEEDING WITH CONSTRUCTION. ANY DISCREPANCIES SHALL BE REPORTED TO JARDIN DESIGN GROUP INC. PRIOR TO COMMENCEMENT OF WORK.  
 JARDIN DESIGN GROUP INC. IS NOT RESPONSIBLE FOR THE ACCURACY OF SURVEY, STRUCTURAL OR ENGINEERING INFORMATION OR CIVIL OR MECHANICAL INFORMATION FOR CONSTRUCTION SHOWN HEREON TO THE EXCLUSIVE OF A REGISTERED PROFESSIONAL ENGINEER'S OR ARCHITECT'S DRAWINGS. REFER TO THE APPROPRIATE ENGINEERING DRAWINGS BEFORE PROCEEDING WITH WORK.  
 AS CONSTRUCTION PROCEEDS, ALL WORK SHALL BE SUBJECT TO YOUR LOCAL BUILDING DEPARTMENT.  
 JARDIN DESIGN GROUP INC. HAS NOT BEEN INFORMED TO CARRY OUT GENERAL REVIEW OF THE CONTRACTOR'S ASSIGNED RESPONSIBILITIES. THE CONTRACTOR IS RESPONSIBLE FOR THE CONTRACTOR TO CARRY OUT THE WORK IN ACCORDANCE WITH THE CONTRACT DOCUMENTS.  
 THIS DRAWING IS AN INSTRUMENT OF SERVICE. IS PROVIDED BY AND IS THE PROPERTY OF JARDIN DESIGN GROUP INC. THIS DRAWING IS NOT TO BE REPRODUCED.

10	
9	
8	
7	
6	
5	
4	
3	
2	
1	



No. DATE: WORK DESCRIPTION:

**jardin**  
 DESIGN GROUP INC  
 64 JARDIN DR. SUITE 3A  
 VAUGHAN ONT. L4K 3P3  
 TEL: 905 660-3377 FAX: 905 660-3713  
 EMAIL: info@jardindesign.ca

FLOOR PLANS

LCJ Thomas Estates Inc

	TYPE	T	APFA	----
	SCALE	1/8" = 1'-0"		
	REV. No.	19-31	DWG. No.	1

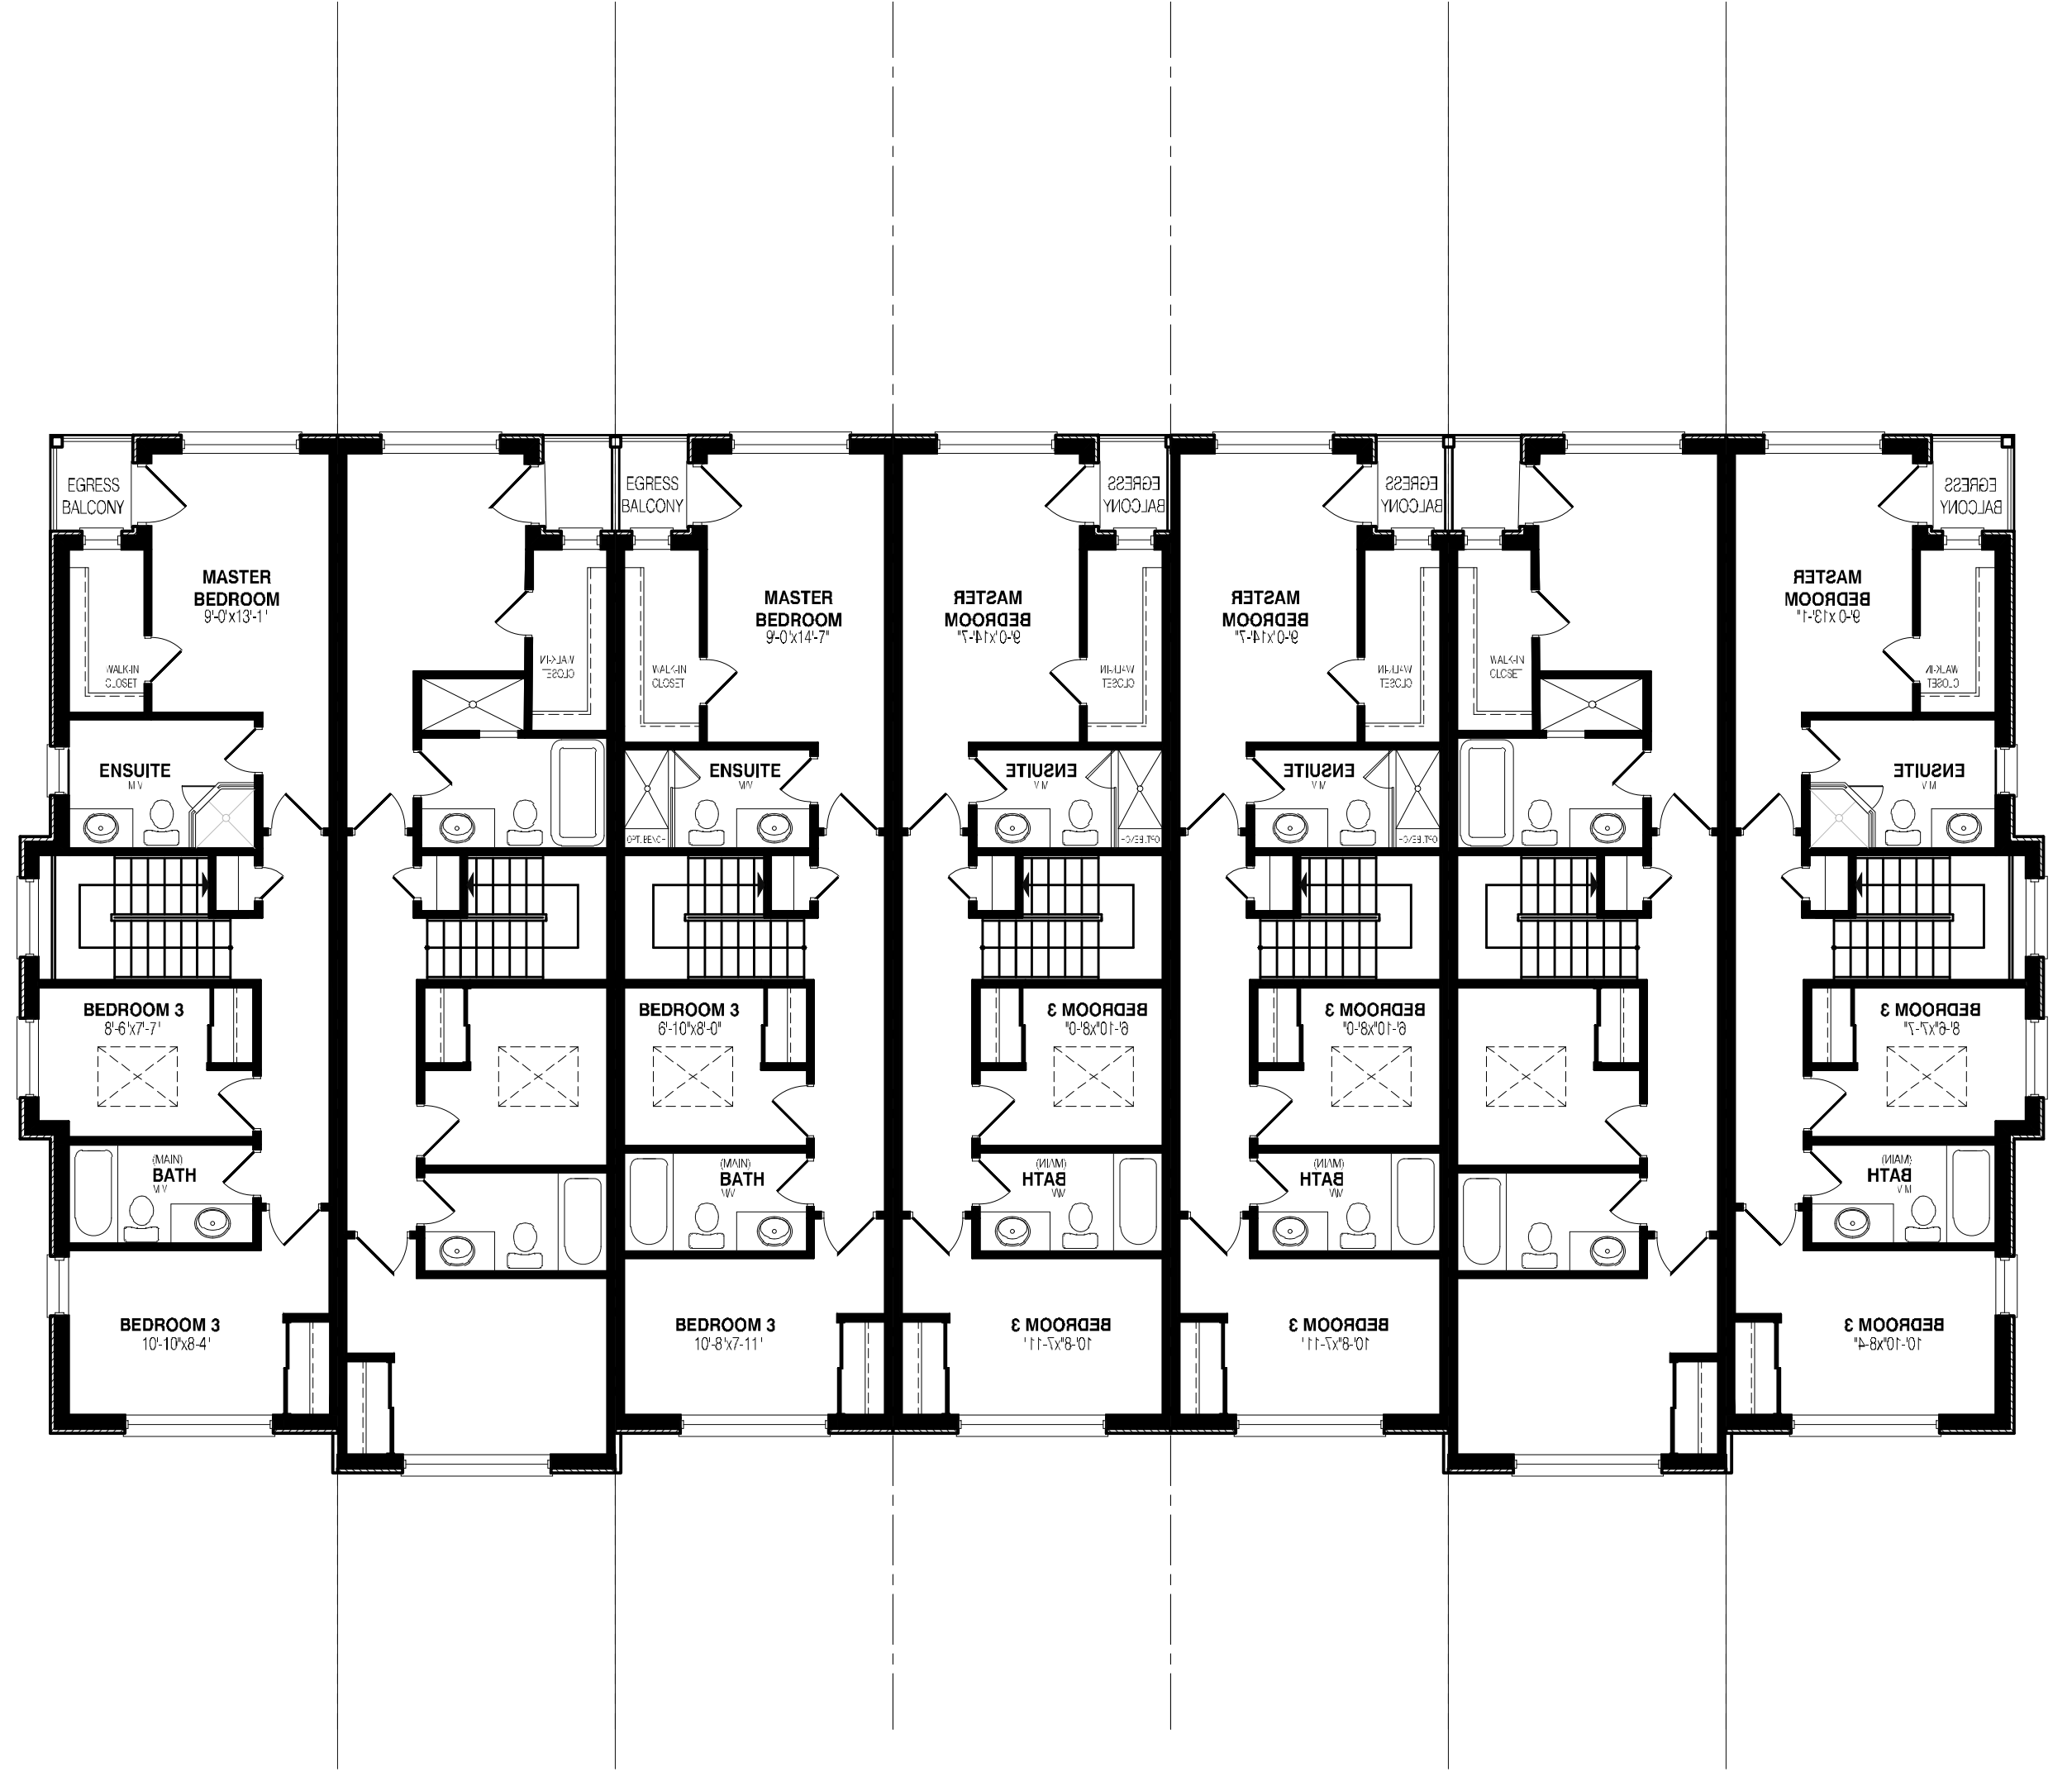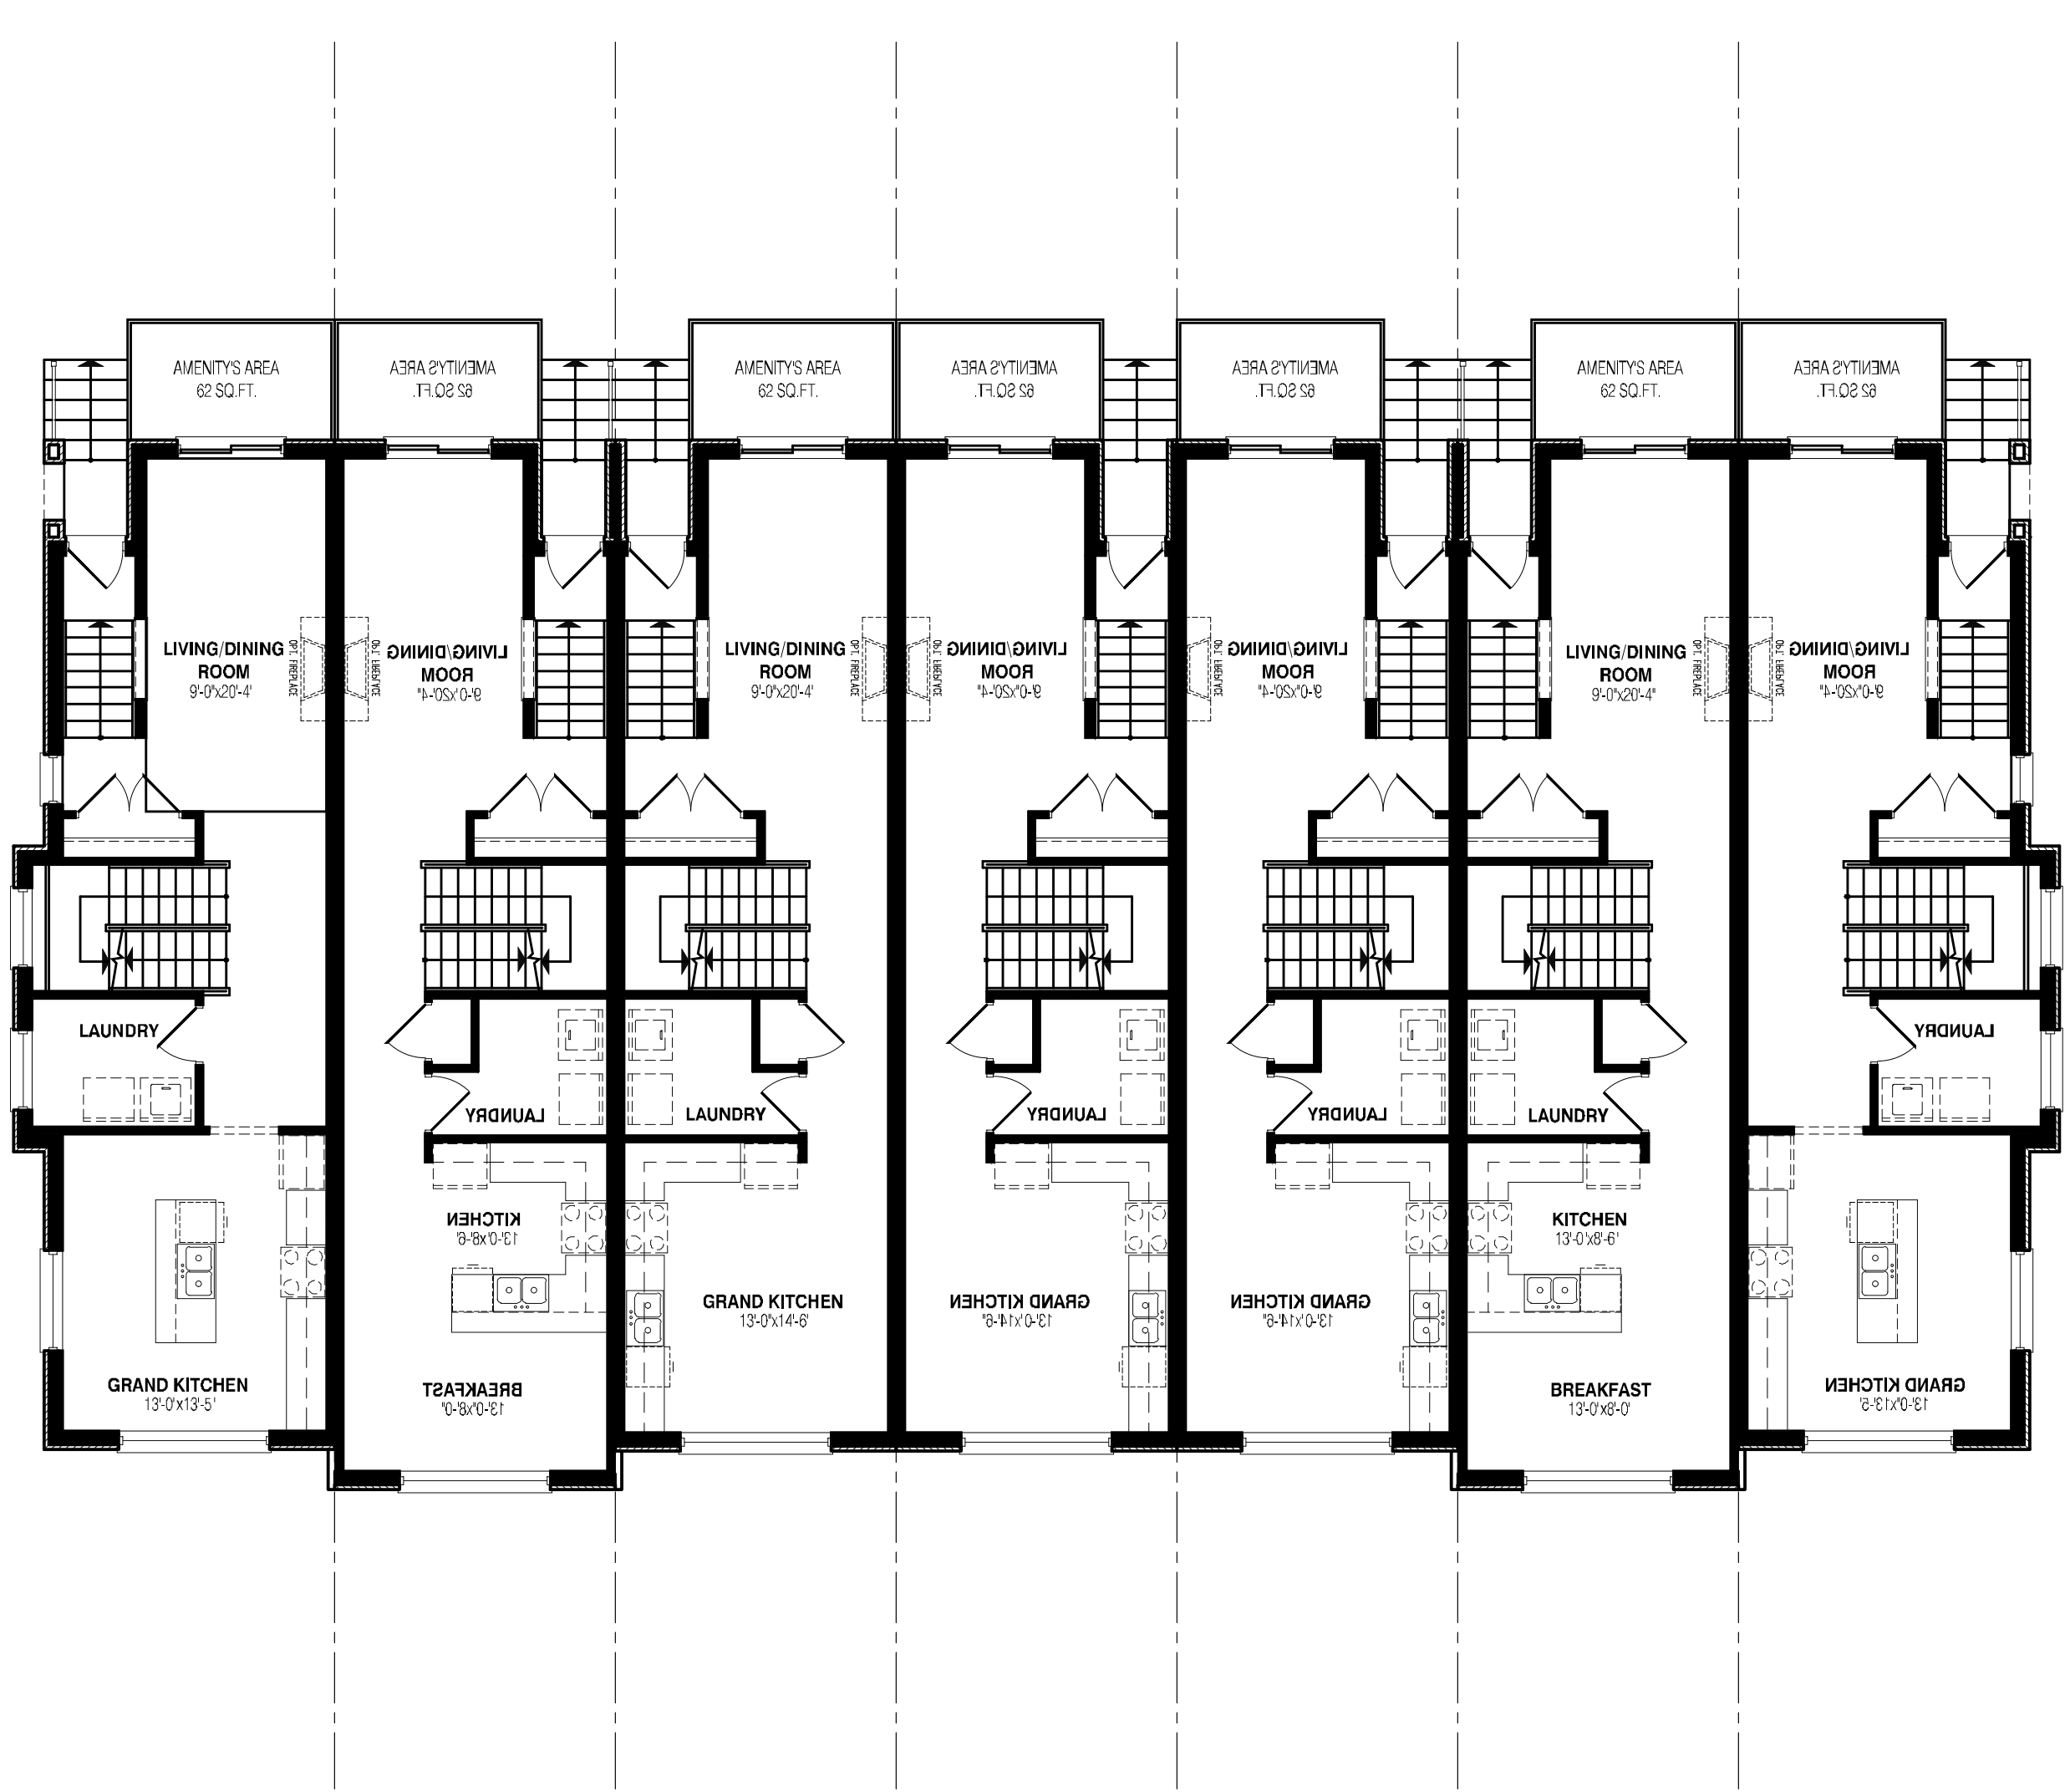

THE CONTRACTOR SHALL CHECK AND VERIFY ALL DIMENSIONS AND CONDITIONS ON SITE BEFORE PROCEEDING WITH CONSTRUCTION. ANY DISCREPANCIES SHALL BE REPORTED TO JARDIN DESIGN GROUP INC. PRIOR TO COMMENCEMENT OF WORK.

JARDIN DESIGN GROUP INC. IS NOT RESPONSIBLE FOR THE ACCURACY OF SURVEY OR STRUCTURAL OR ENGINEERING INFORMATION OR ANY OTHER INFORMATION OR FOR CONSTRUCTION SCHEDULES PERTAINING TO THE BALANCE OF A BUILDING PROJECT. REFER TO THE APPROPRIATE ENGINEERING DRAWINGS BEFORE PROCEEDING WITH WORK.

AS CONSTRUCTION PROGRESS, ALL WORK SHALL BE SUBJECT TO YOUR LOCAL REGULATIONS.

JARDIN DESIGN GROUP INC. HAS NOT REPRESENTED TO CARRY OUT GENERAL REVIEW OF THE WORK AND ASSUMES NO RESPONSIBILITY FOR THE WORK. THE CONTRACTOR OR SUB CONTRACTOR TO CARRY OUT THE WORK IN ACCORDANCE WITH THE CONTRACT DOCUMENTS.

THIS DRAWING IS AN INSTRUMENT OF SERVICE, IS PROVIDED BY JARDIN AS THE PROPERTY OF JARDIN DESIGN GROUP INC. THIS DRAWING IS NOT TO BE REPRODUCED.

10	
9	
8	
7	
6	
5	
4	
3	
2	
1	

No. DATE: WORK DESCRIPTION:

**jardin**  
DESIGN GROUP INC  
64 JARDIN DR. SUITE 3A  
VAUGHAN ONT. L4K 3P3  
TEL: 905 660-3377 FAX: 905 660-3713  
EMAIL: info@jardindesign.ca

FLOOR PLANS

LCJ Thomas Estates Inc

	TYPE	T	APFA	----
	SCALE	1/8" = 1'-0"		
	REV. No.	19-31	DWG. No.	2



THE CONTRACTOR SHALL CHECK AND VERIFY ALL DIMENSIONS AND CONDITIONS ON SITE BEFORE PROCEEDING WITH CONSTRUCTION. ANY DISCREPANCIES SHALL BE REPORTED TO JARDIN DESIGN GROUP INC. PRIOR TO COMMENCEMENT OF WORK.  
 JARDIN DESIGN GROUP INC. IS NOT RESPONSIBLE FOR THE ACCURACY OF SURVEY, STRUCTURAL OR ENGINEERING INFORMATION SHOWN ON THESE DRAWINGS OR FOR CONSTRUCTION STARTED PRIOR TO THE ISSUANCE OF A BUILDING PERMIT. REFER TO THE APPROPRIATE ENGINEERING FIRMS FOR THE PROCEEDINGS WITH WORK.  
 AS CONSTRUCTION PROGRESSES, THE CONTRACTOR SHALL BE ADVISED BY THE ARCHITECT OF ANY CHANGES TO THE DRAWINGS.  
 JARDIN DESIGN GROUP INC. HAS NOT BEEN OBTAINED TO CARRY OUT GENERAL REVIEW OF THE WORK AND ASSUMES NO RESPONSIBILITY FOR THE WORK. THE CONTRACTOR OR SUB CONTRACTOR TO CARRY OUT THE WORK IN ACCORDANCE WITH THE CONTRACT DOCUMENTS.  
 THIS DRAWING IS AN INSTRUMENT OF SERVICE, IS PROVIDED BY AND IS THE PROPERTY OF JARDIN DESIGN GROUP INC. THIS DRAWING IS NOT TO BE REPRODUCED.

10	
9	
8	
7	
6	
5	
4	
3	
2	
1	

No. DATE: WORK DESCRIPTION:

**jardin**  
 DESIGN GROUP INC  
 64 JARDIN DR. SUITE 3A  
 VAUGHAN ONT. L4K 3P3  
 TEL: 905 660-3377 FAX: 905 660-3713  
 EMAIL: info@jardindesign.ca

ELEVATIONS

LCJ Thomas Estates Inc

	TYPE	T	APFA	----
	SCALE	1/8" = 1'-0"		
REV. No.	19-31	DWG. No.	3	