



CLEARWATER STRUCTURES INCORPORATED

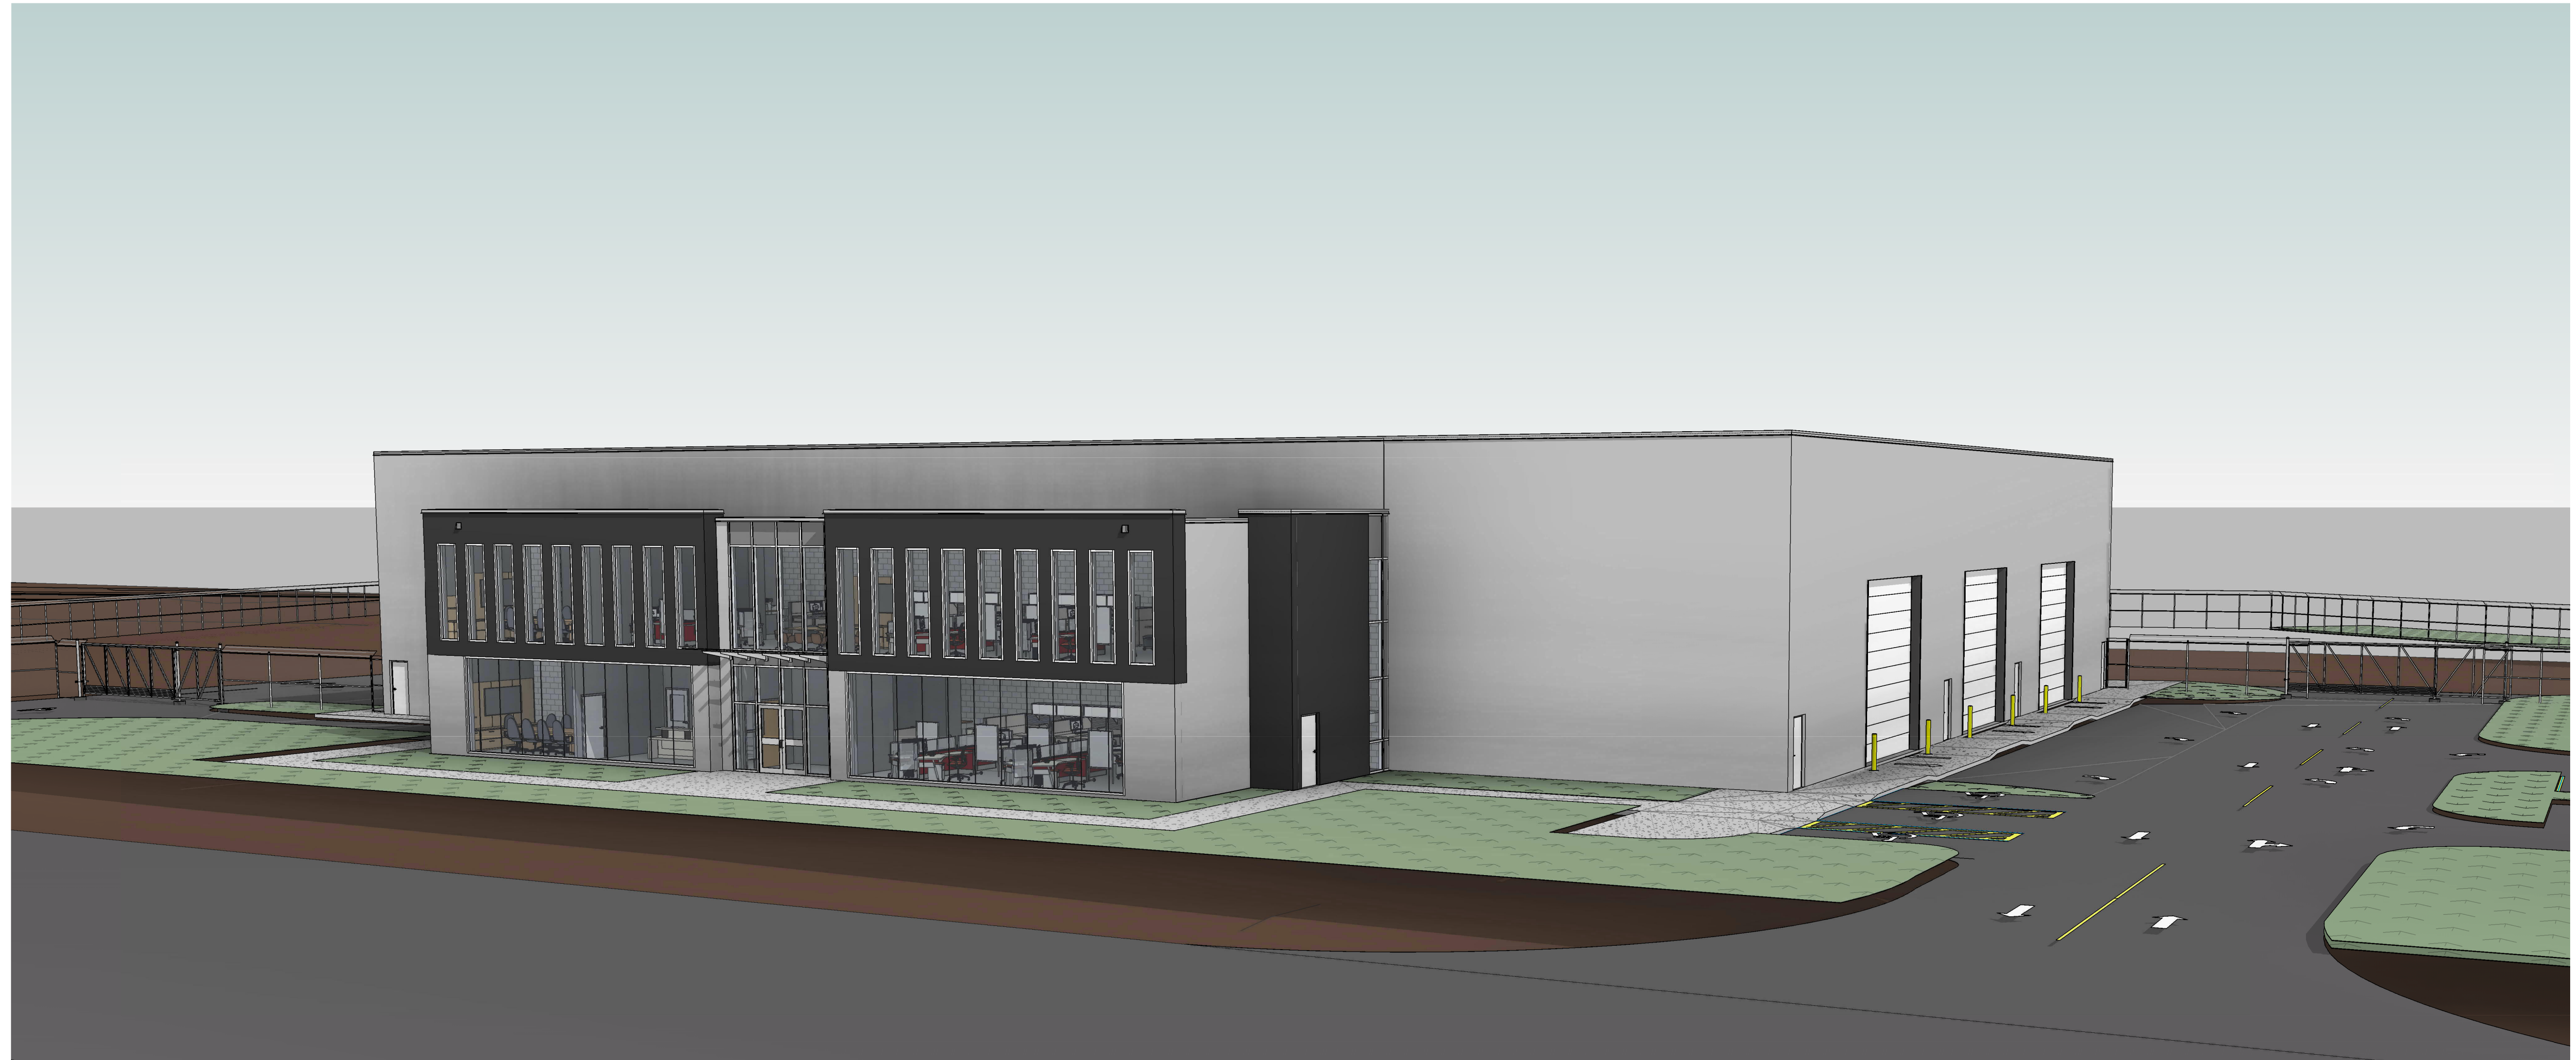

**NEW CLEARWATER
STRUCTURES INC.
OPERATION CENTRE**


Lake Road & Lamb Road, Bowmanville, Ontario
ISSUED FOR SPA MAY 01, 2020

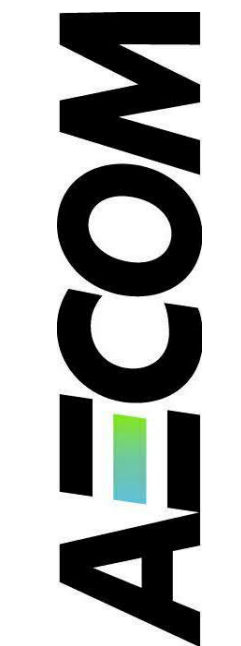


60580503

Project Management Initials: Designer: Designer Checked: Checker Approved: APPROVED RCHD 24" x 36"

Last Plotted: 2020-04-29 9:31:43 PM
Filename: C:\Users\ant.hutaso\Documents\CLEARWATER\60580503_A18_CSI_CSOC.v4

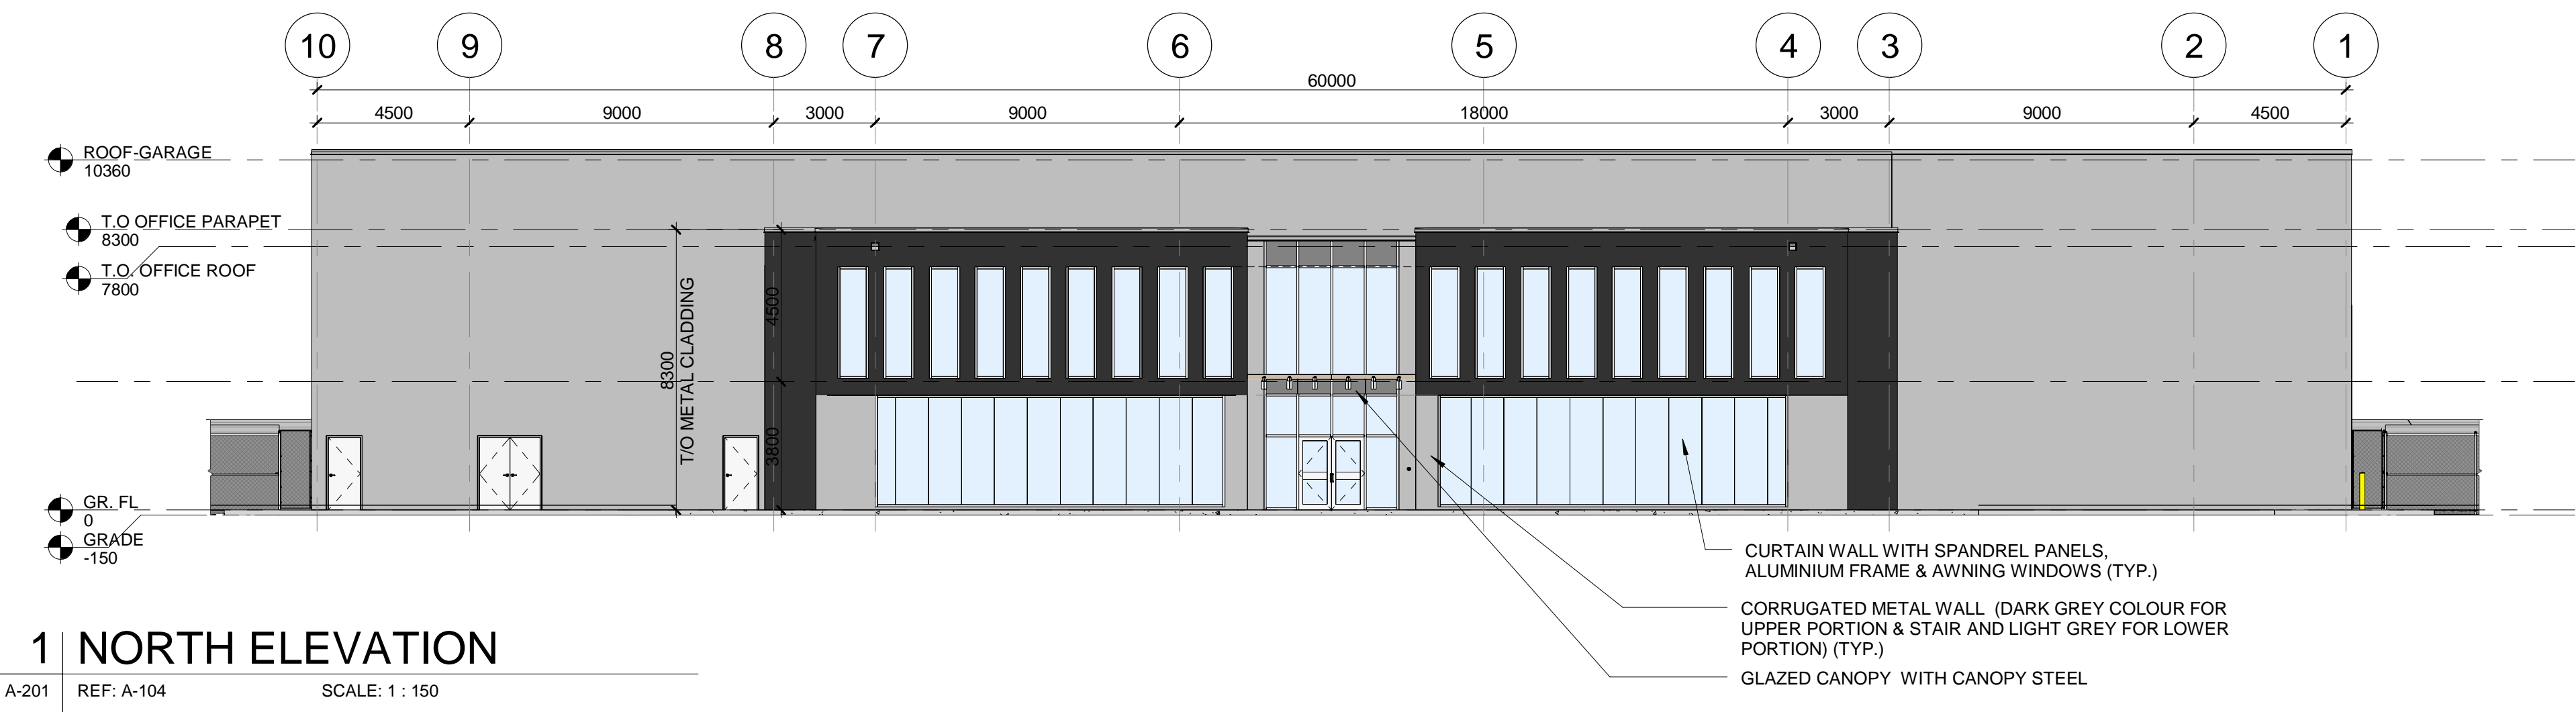


1 NORTH ELEVATION
A-201 REF: A-104 SCALE: 1 : 150

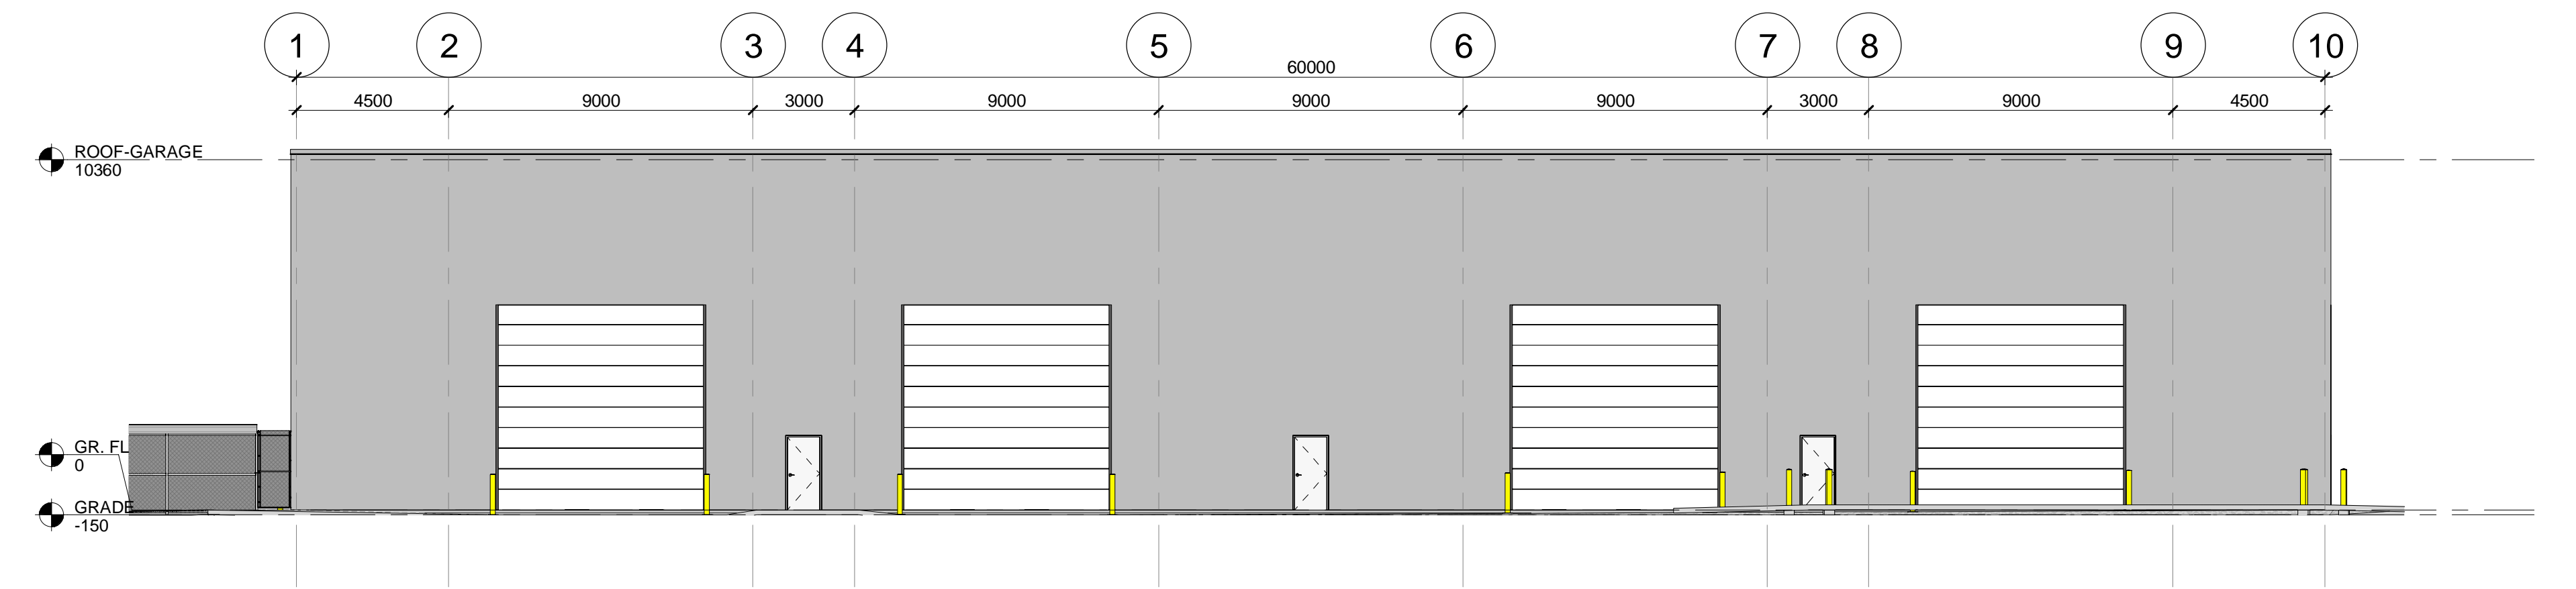

2 SOUTH ELEVATION
A-201 REF: AS-102 SCALE: 1 : 150



3 EAST ELEVATION
A-201 REF: A-103 SCALE: 1 : 150

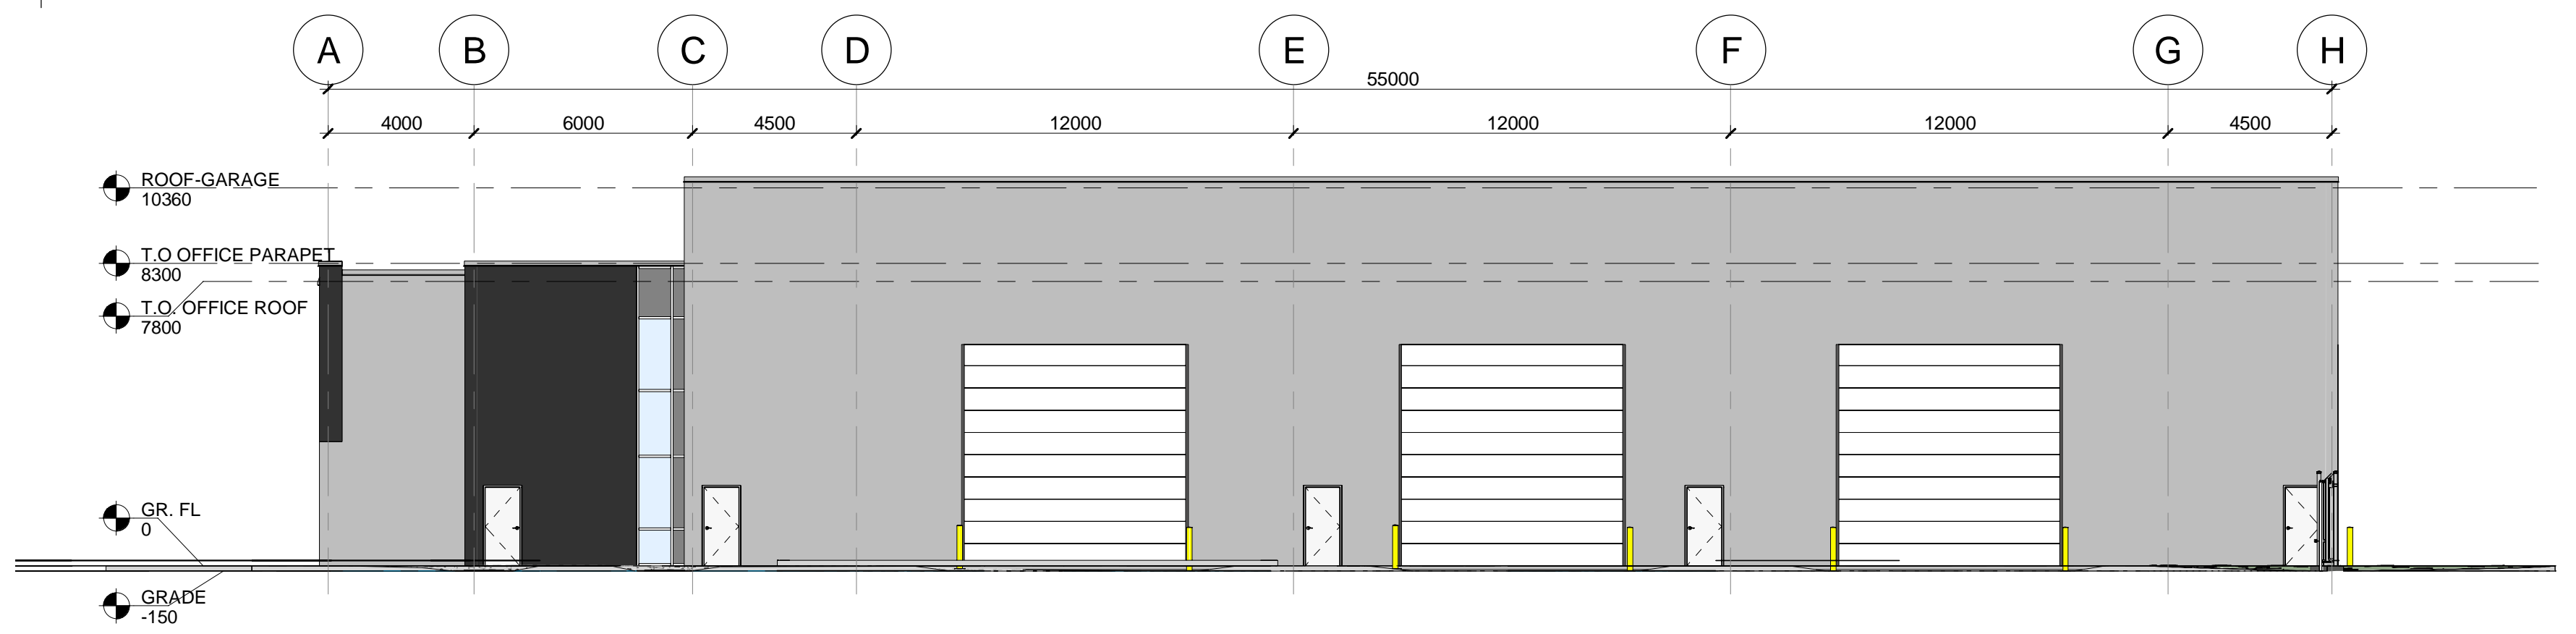

4 WEST ELEVATION
A-201 REF: A-104 SCALE: 1 : 150



PROJECT
NEW CLEARWATER STRUCTURES INC. OPERATION CENTRE

Lake Road & Lamb Road
Bowmanville, Ontario

CLIENT
CLEARWATER STRUCTURERS INC.
397 Frankcom Street, Ajax ON L1S 1R4
905.686.5203 tel 905.686.4763 fax
www.clearwaterstructures.ca

CONSULTANT
AECOM Canada Architects Ltd.
300 Water Street
Whitby, Ontario L1N 9J2
905.668.9363 tel 905.668.0221 fax
www.aecom.com

REGISTRATION



ISSUE/REVISION

I/R	DATE	DESCRIPTION
1	01 May 2020	ISSUED FOR SPA

KEY PLAN

PROJECT NUMBER

60580503

SHEET TITLE

ELEVATIONS

SHEET NUMBER

A-201

This drawing has been prepared for the use of AECOM's client and may not be used, reproduced or relied upon by third parties, except as agreed by AECOM and its client, as required by law or for use by governmental reviewing agencies. AECOM accepts no responsibility, and denies any liability whatsoever, to any party that modifies this drawing without AECOM's express written consent. Do not scale this document. All measurements must be obtained from the stated dimension.

Project Management Initials: Designer: Designer Checked: Checker: Approver: APPROVED RCHD 24" x 36"



PROJECT
NEW CLEARWATER STRUCTURES INC. OPERATIONS CENTRE

Lake Road & Lamb Road
 Bowmanville, Ontario

CLIENT
CLEARWATER STRUCTURERS INC.

397 Frankcom Street, Ajax ON L1S 1R4
 905.686.5203 tel 905.686.4763 fax
 www.clearwaterstructures.ca

CONSULTANT

AECOM Canada Architects Ltd.
 300 Water Street
 Whitby, Ontario L1N 9J2
 905.668.9363 tel 905.668.0221 fax
 www.aecom.com

REGISTRATION



ISSUE/REVISION

NO.	DATE	DESCRIPTION
1	01 May 2020	ISSUED FOR SPA

KEY PLAN

PROJECT NUMBER

60580503


SHEET TITLE

SECTIONS

SHEET NUMBER




A-301

This drawing has been prepared for the use of AECOM's client and may not be used, reproduced or relied upon by third parties, except as agreed by AECOM and its client, as required by law or for use by governmental reviewing agencies. AECOM accepts no responsibility, and denies any liability whatsoever, to any party that modifies this drawing without AECOM's express written consent. Do not scale this document. All measurements must be obtained from the stated dimension.

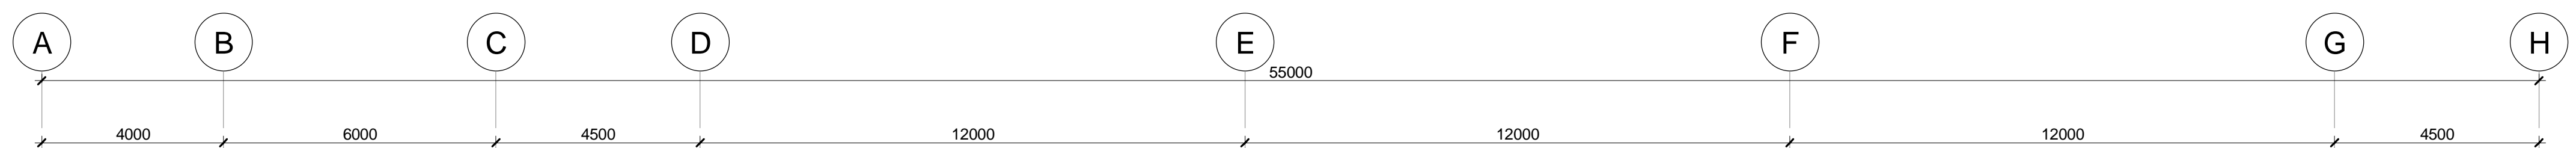




1 Section 1

A-301 REF: A-103 SCALE: 1 : 100

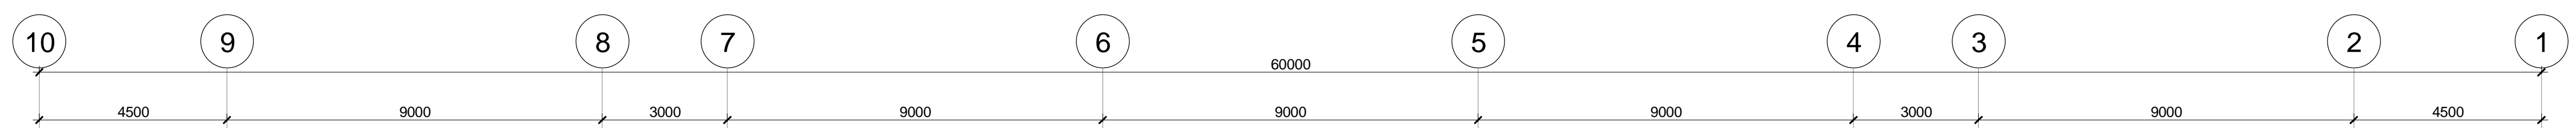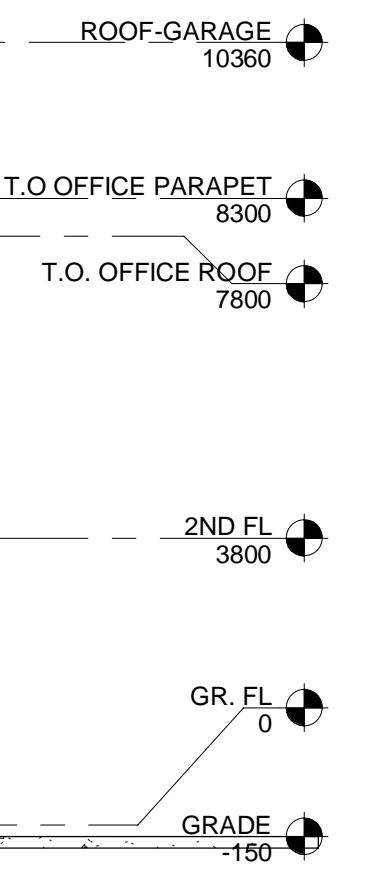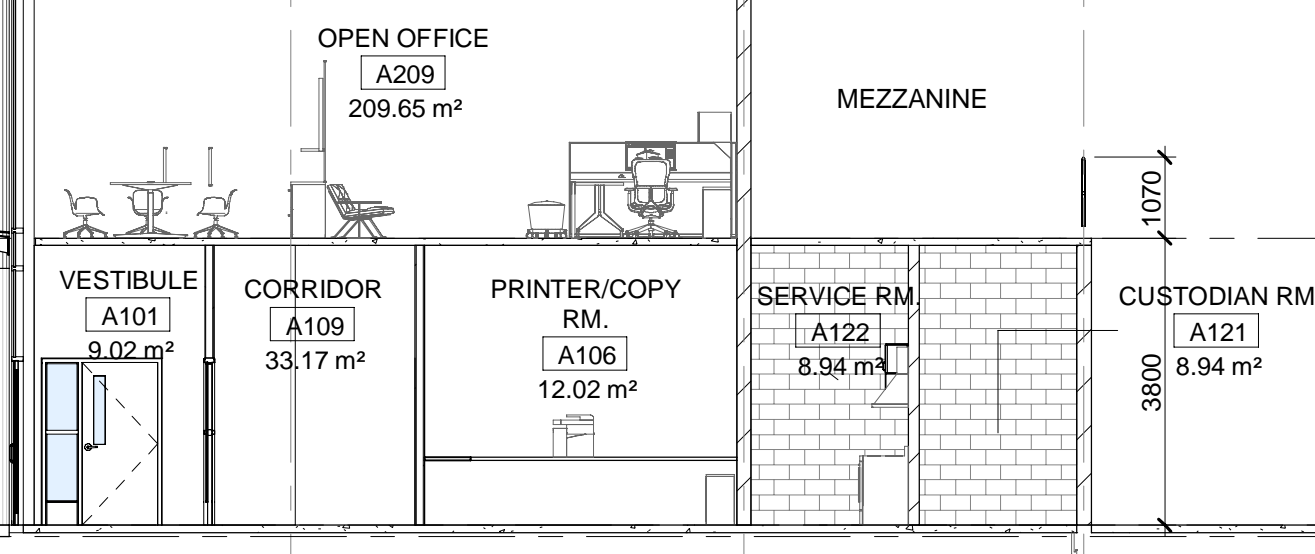



2 Section 2

A-301 SCALE: 1 : 100

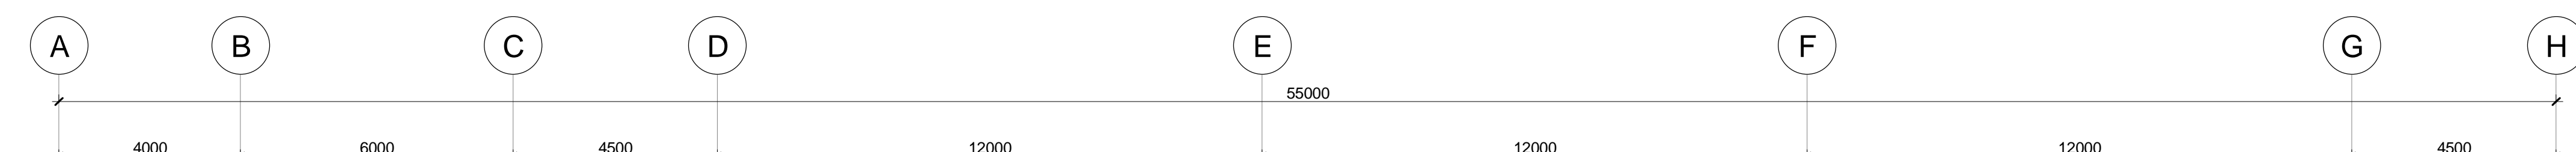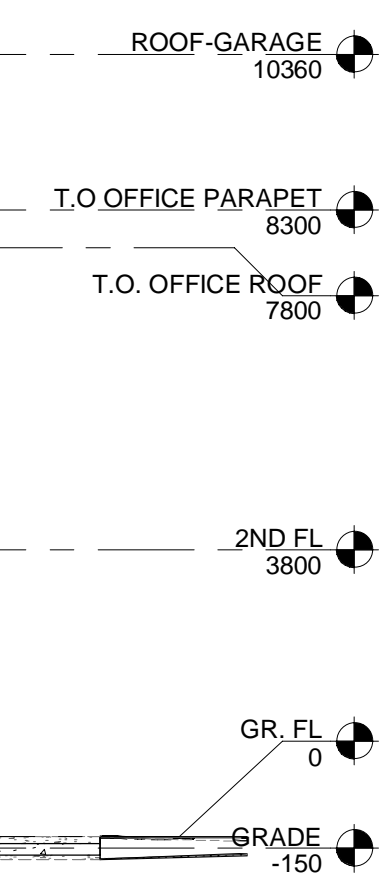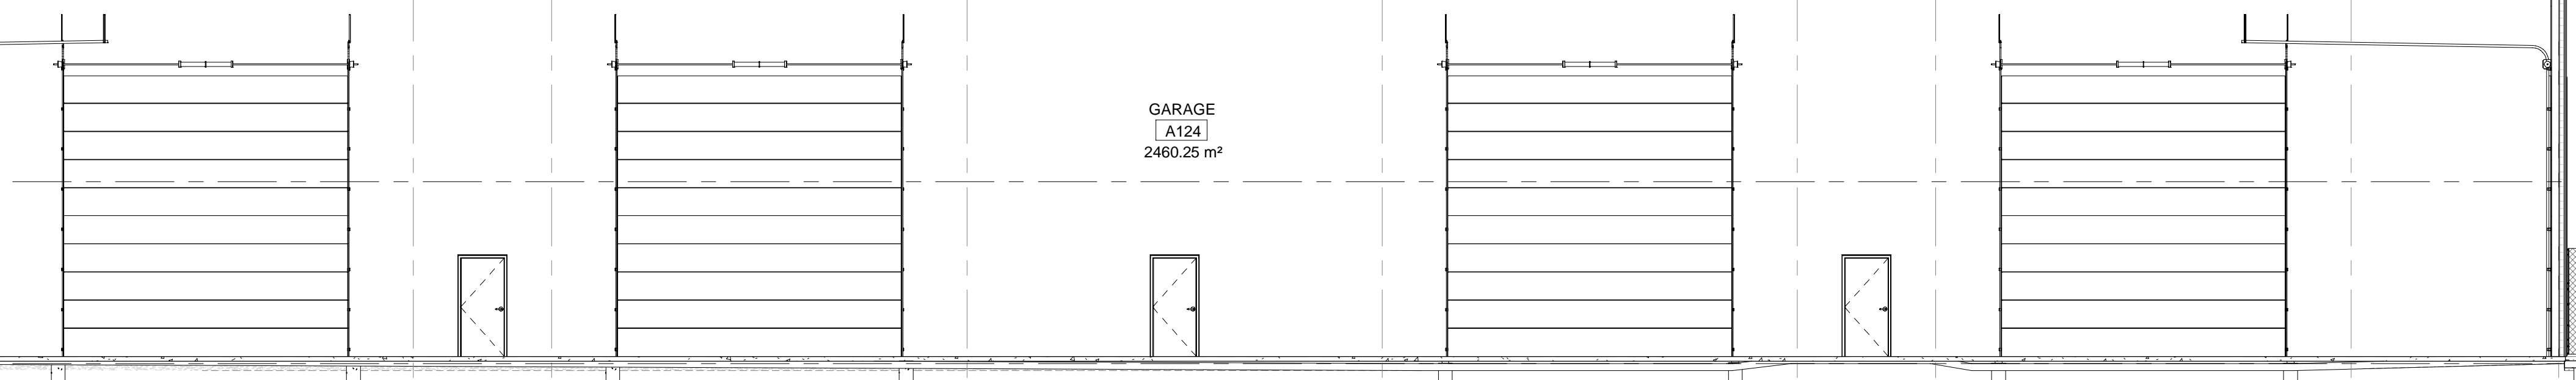

3 Section 3

A-301 REF: A-103 SCALE: 1 : 100

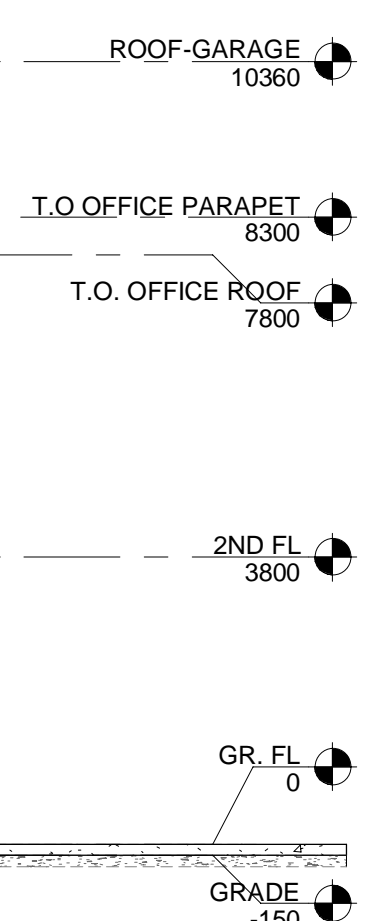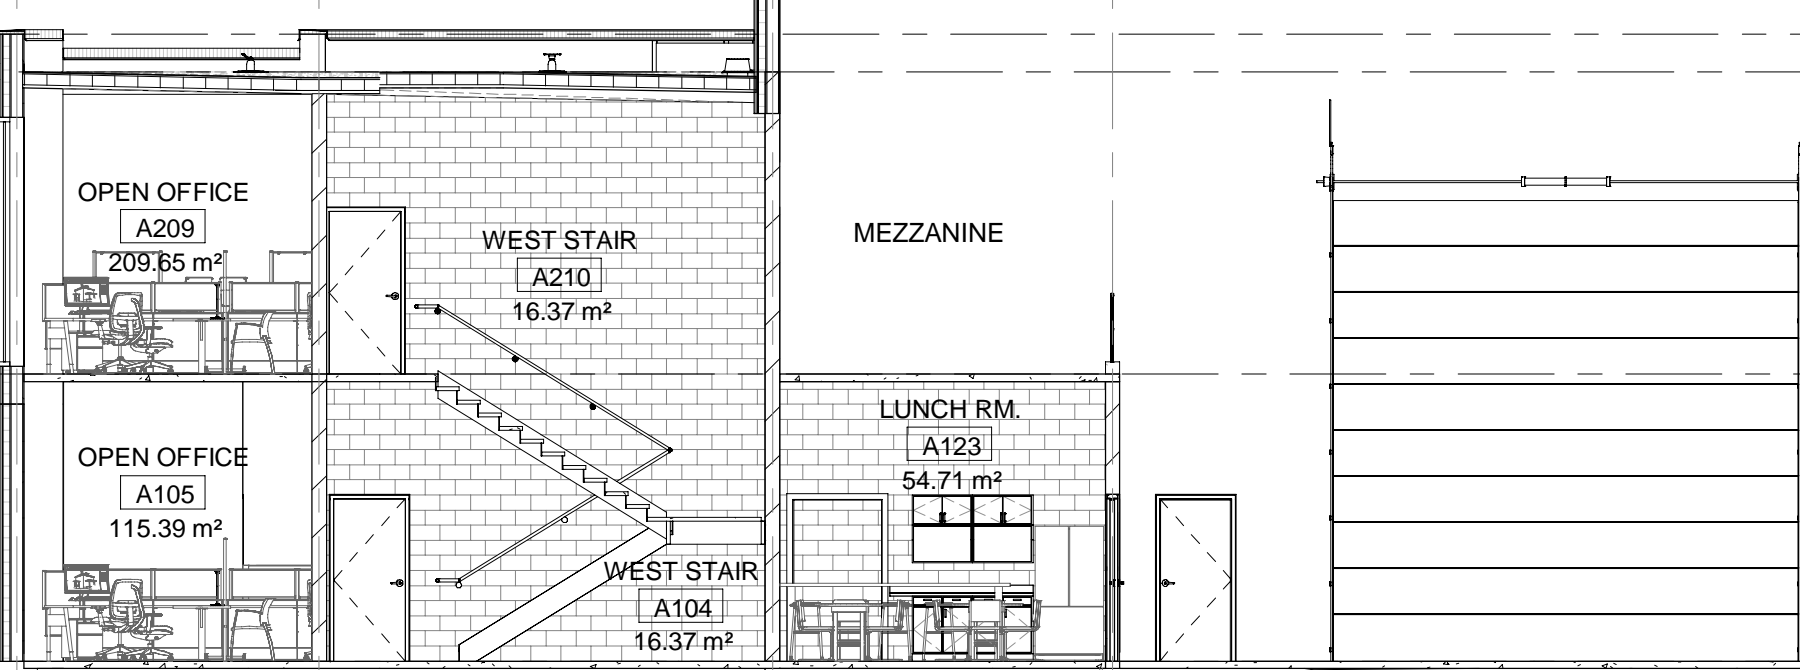

Last Plotted: 2020-04-29 9:31:49 PM
 Filename: C:\Users\ant.hutson\Documents\CLEARWATER\60580503_A18_CSI_CSOC.v4