


C:\Users\CAMY075367\Desktop\Projects\On-going\Nash_Developments\2022-07-21\CAD

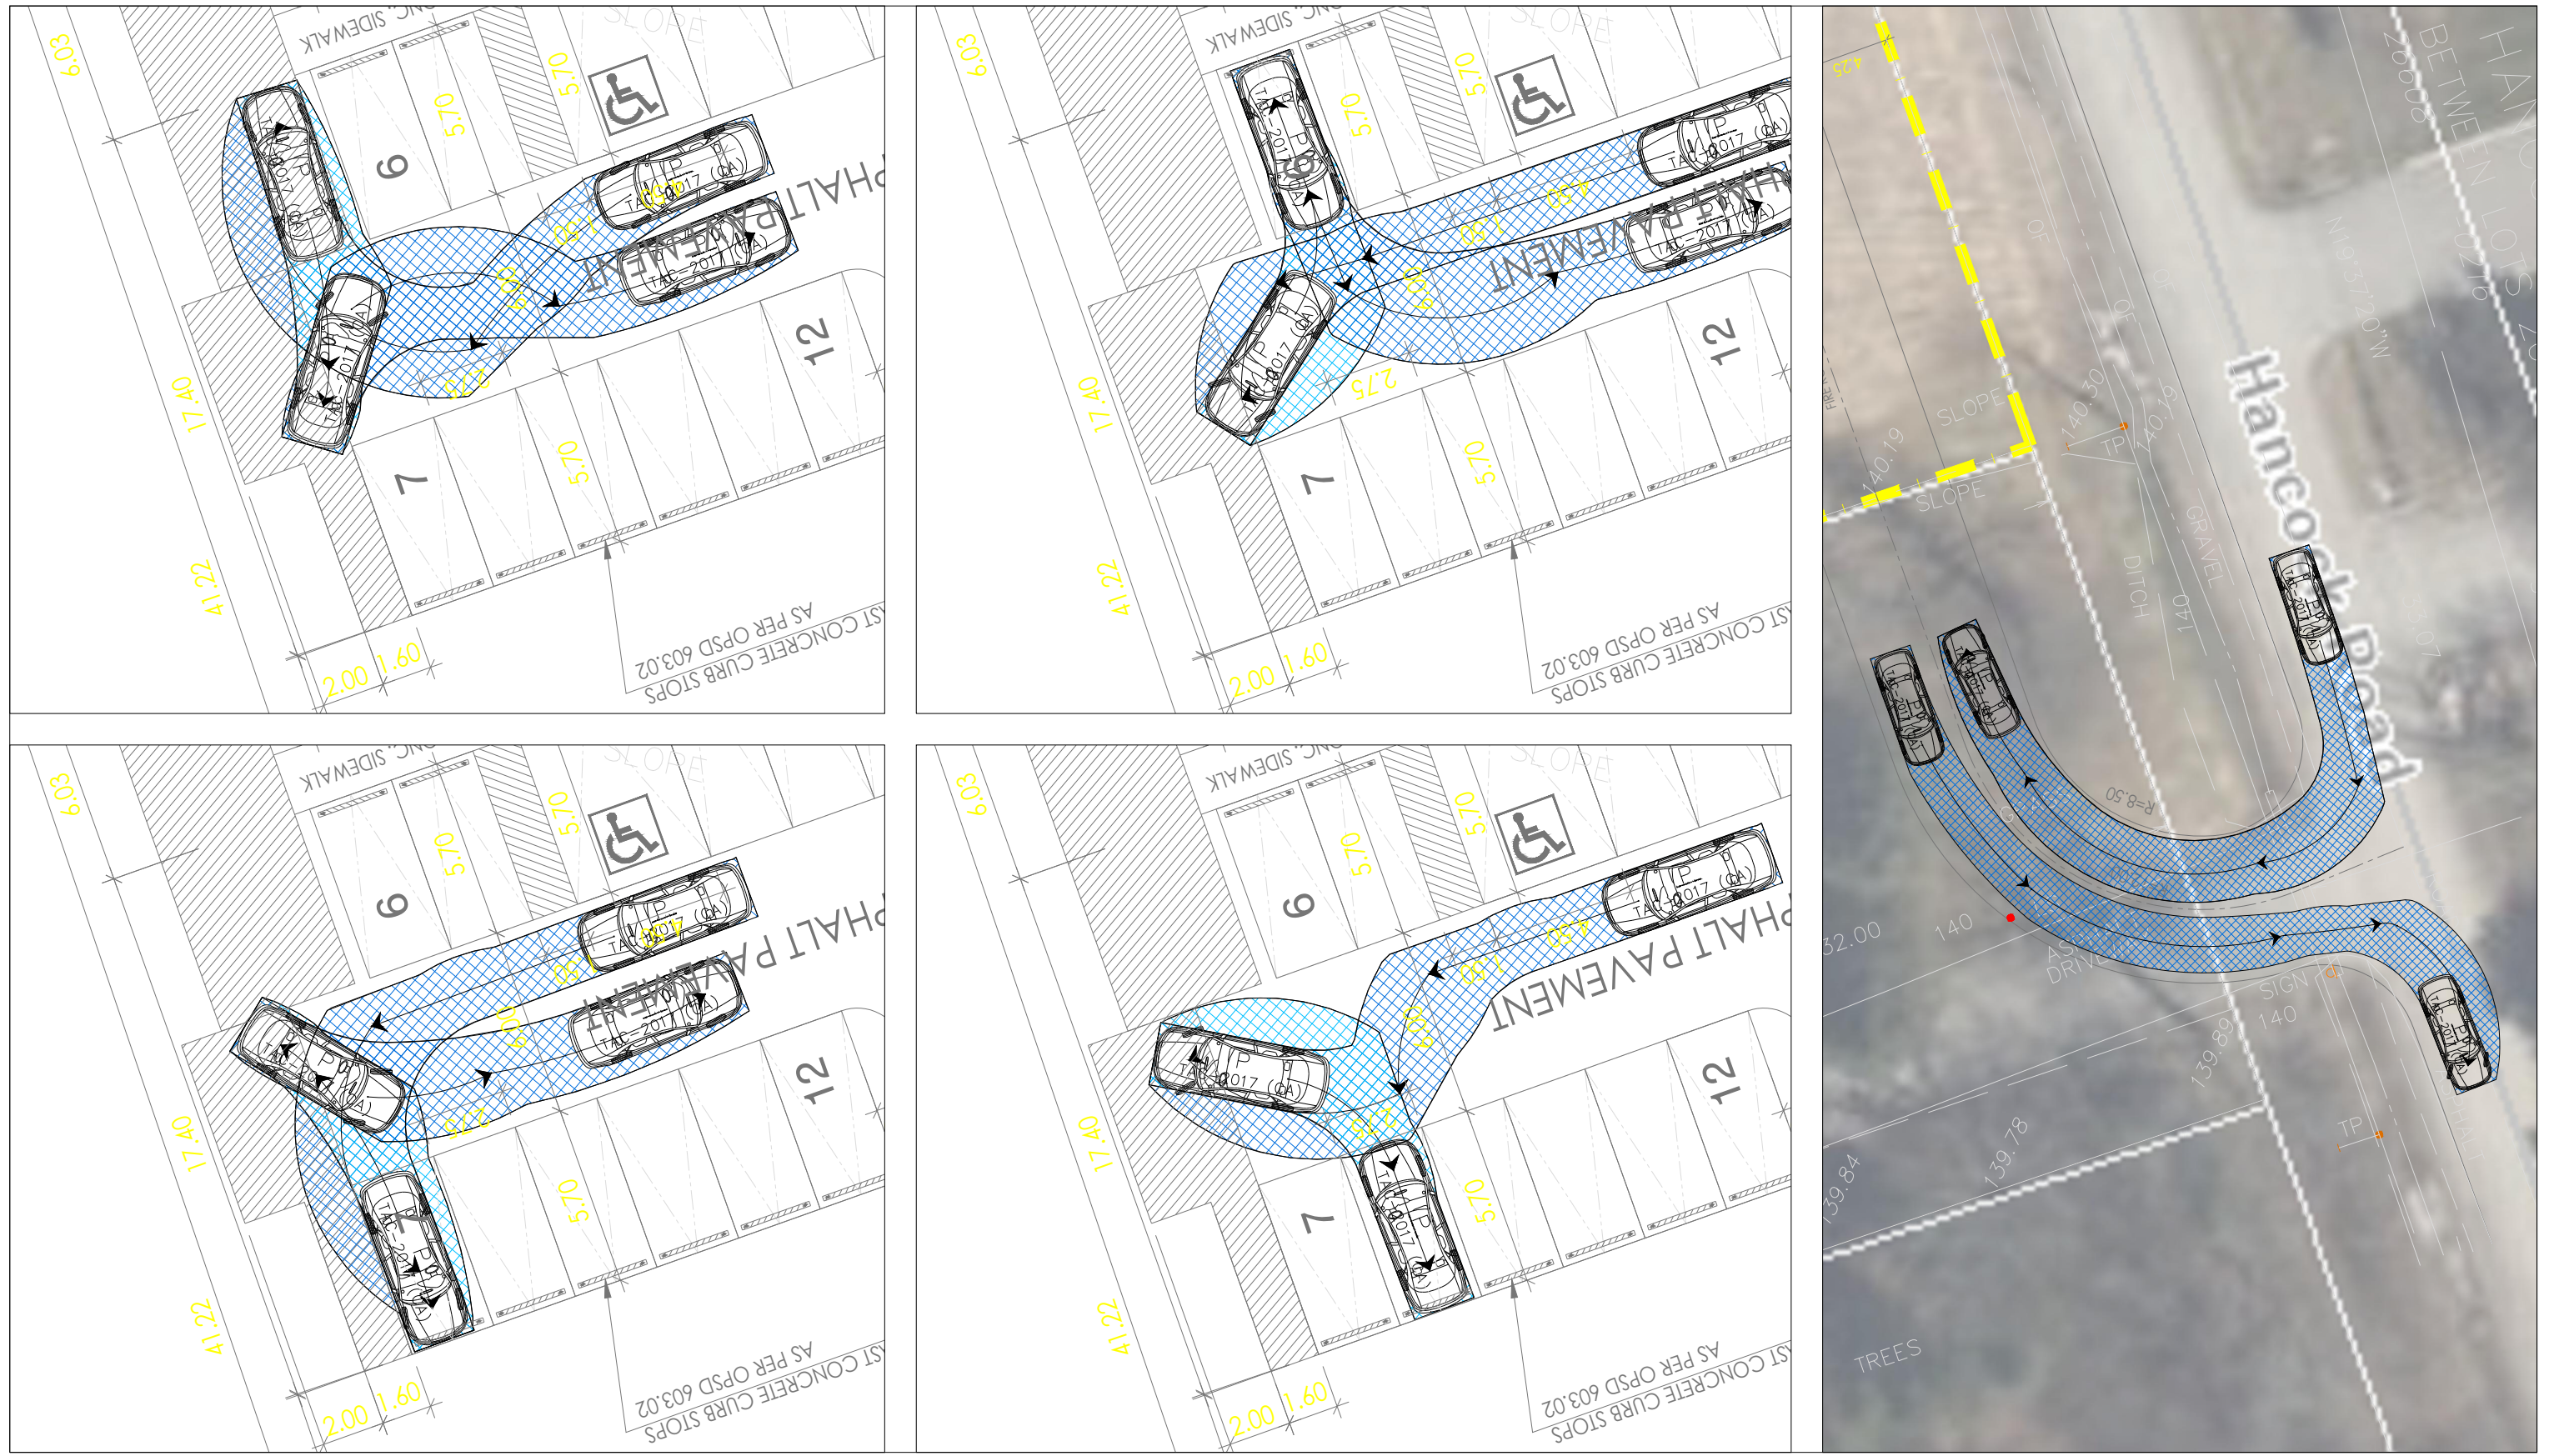


Source: 21073-SP200-19-JUL-22.dwg

Scale: 1:200


Figure 1
 Passenger Vehicle Turning Movements
 Temporary Sales Office Site Plan, Nash Developments

P-TAC


Width	: 2.00
Track	: 2.00
Lock to Lock Time	: 6.0
Steering Angle	: 35.9

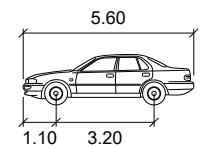

Inbound

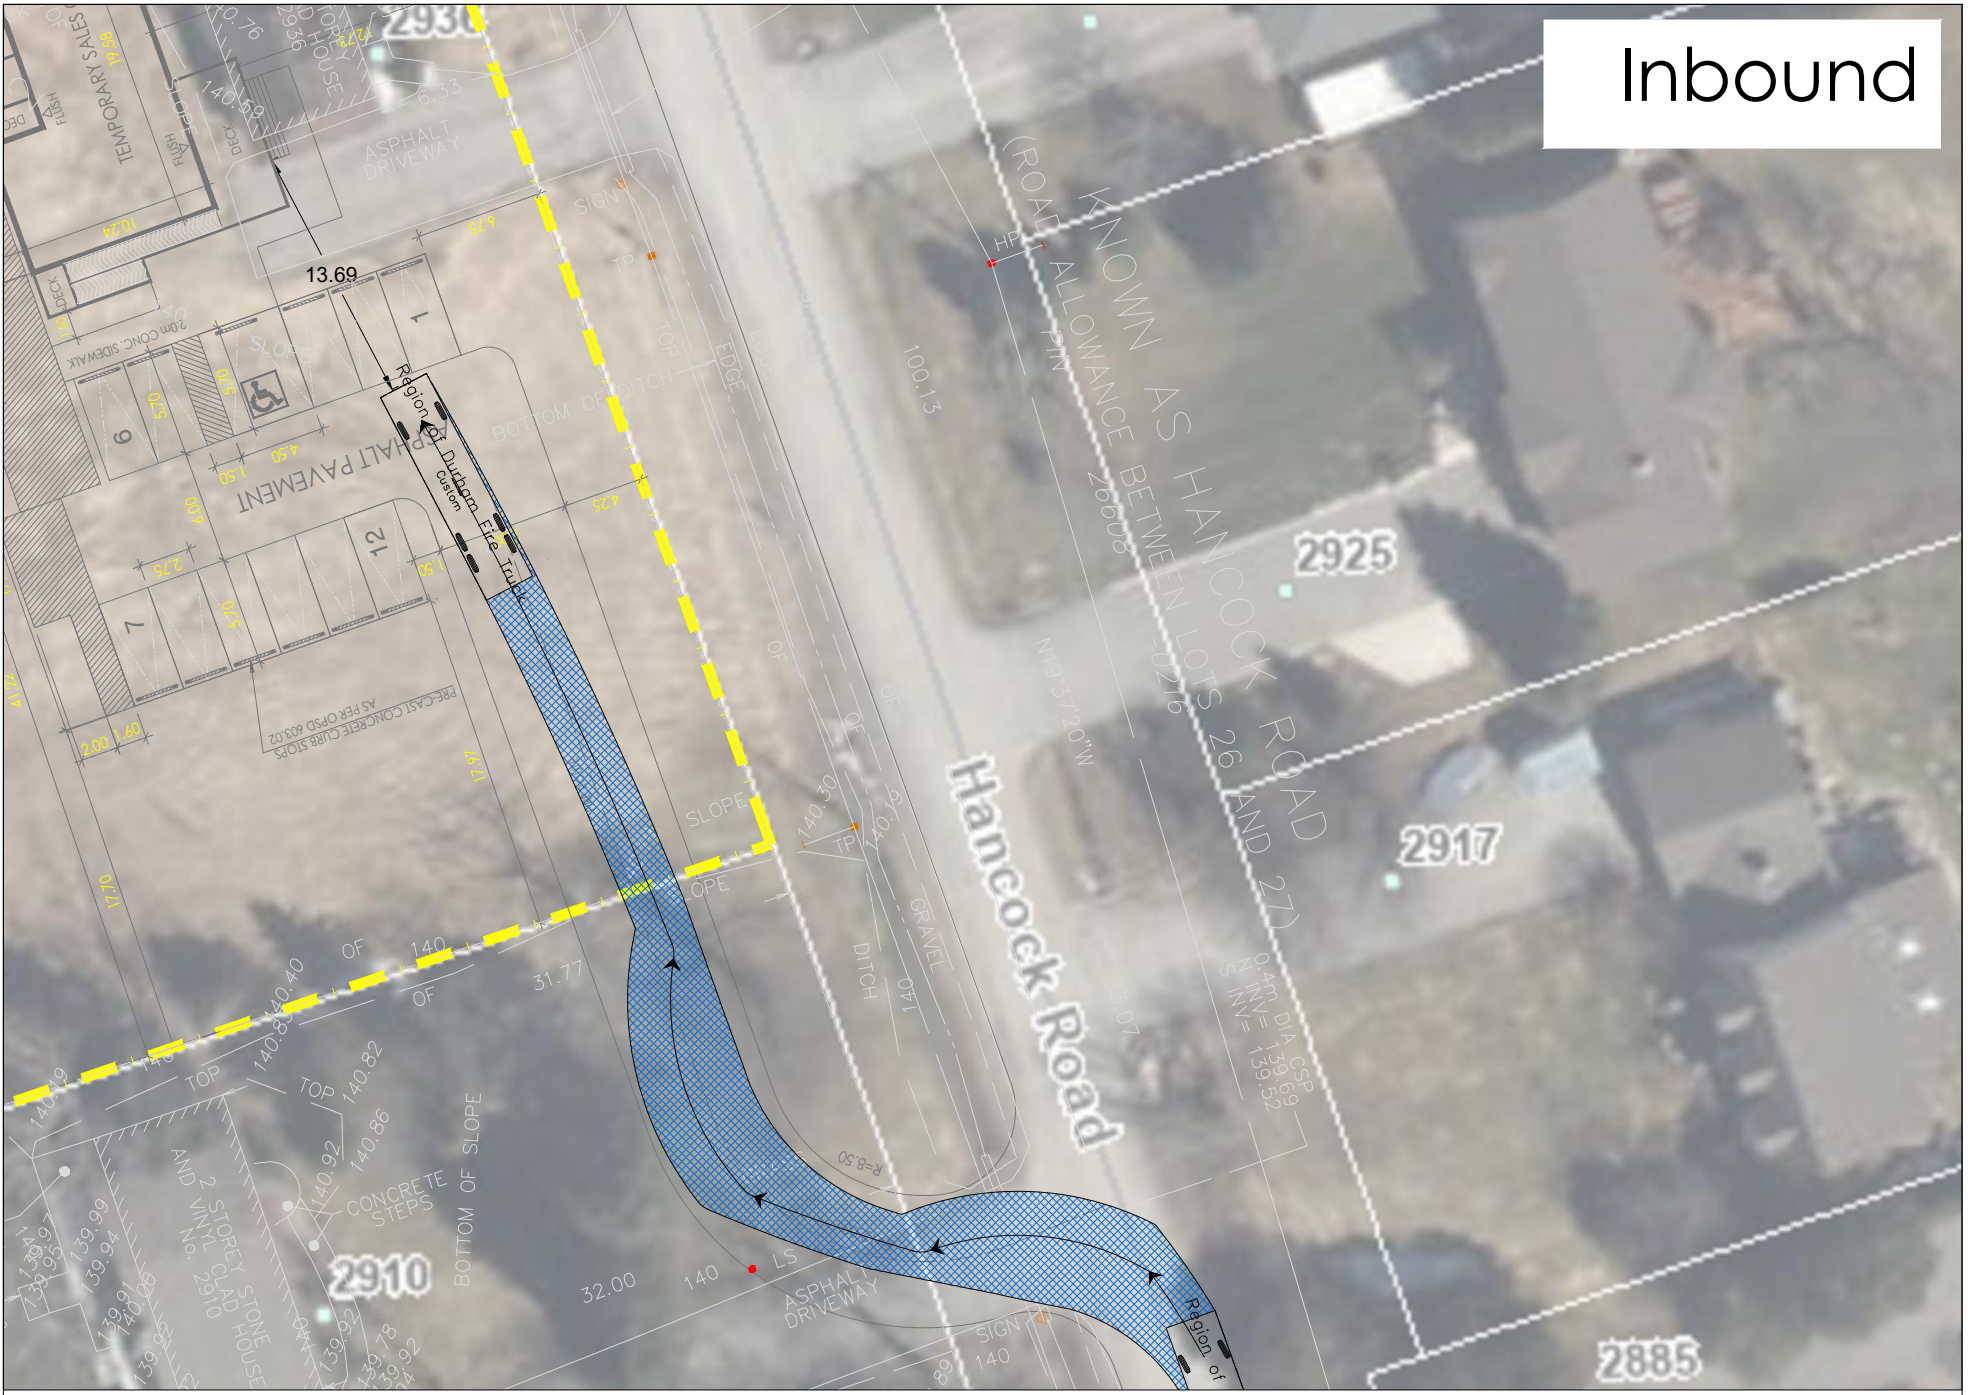

Outbound

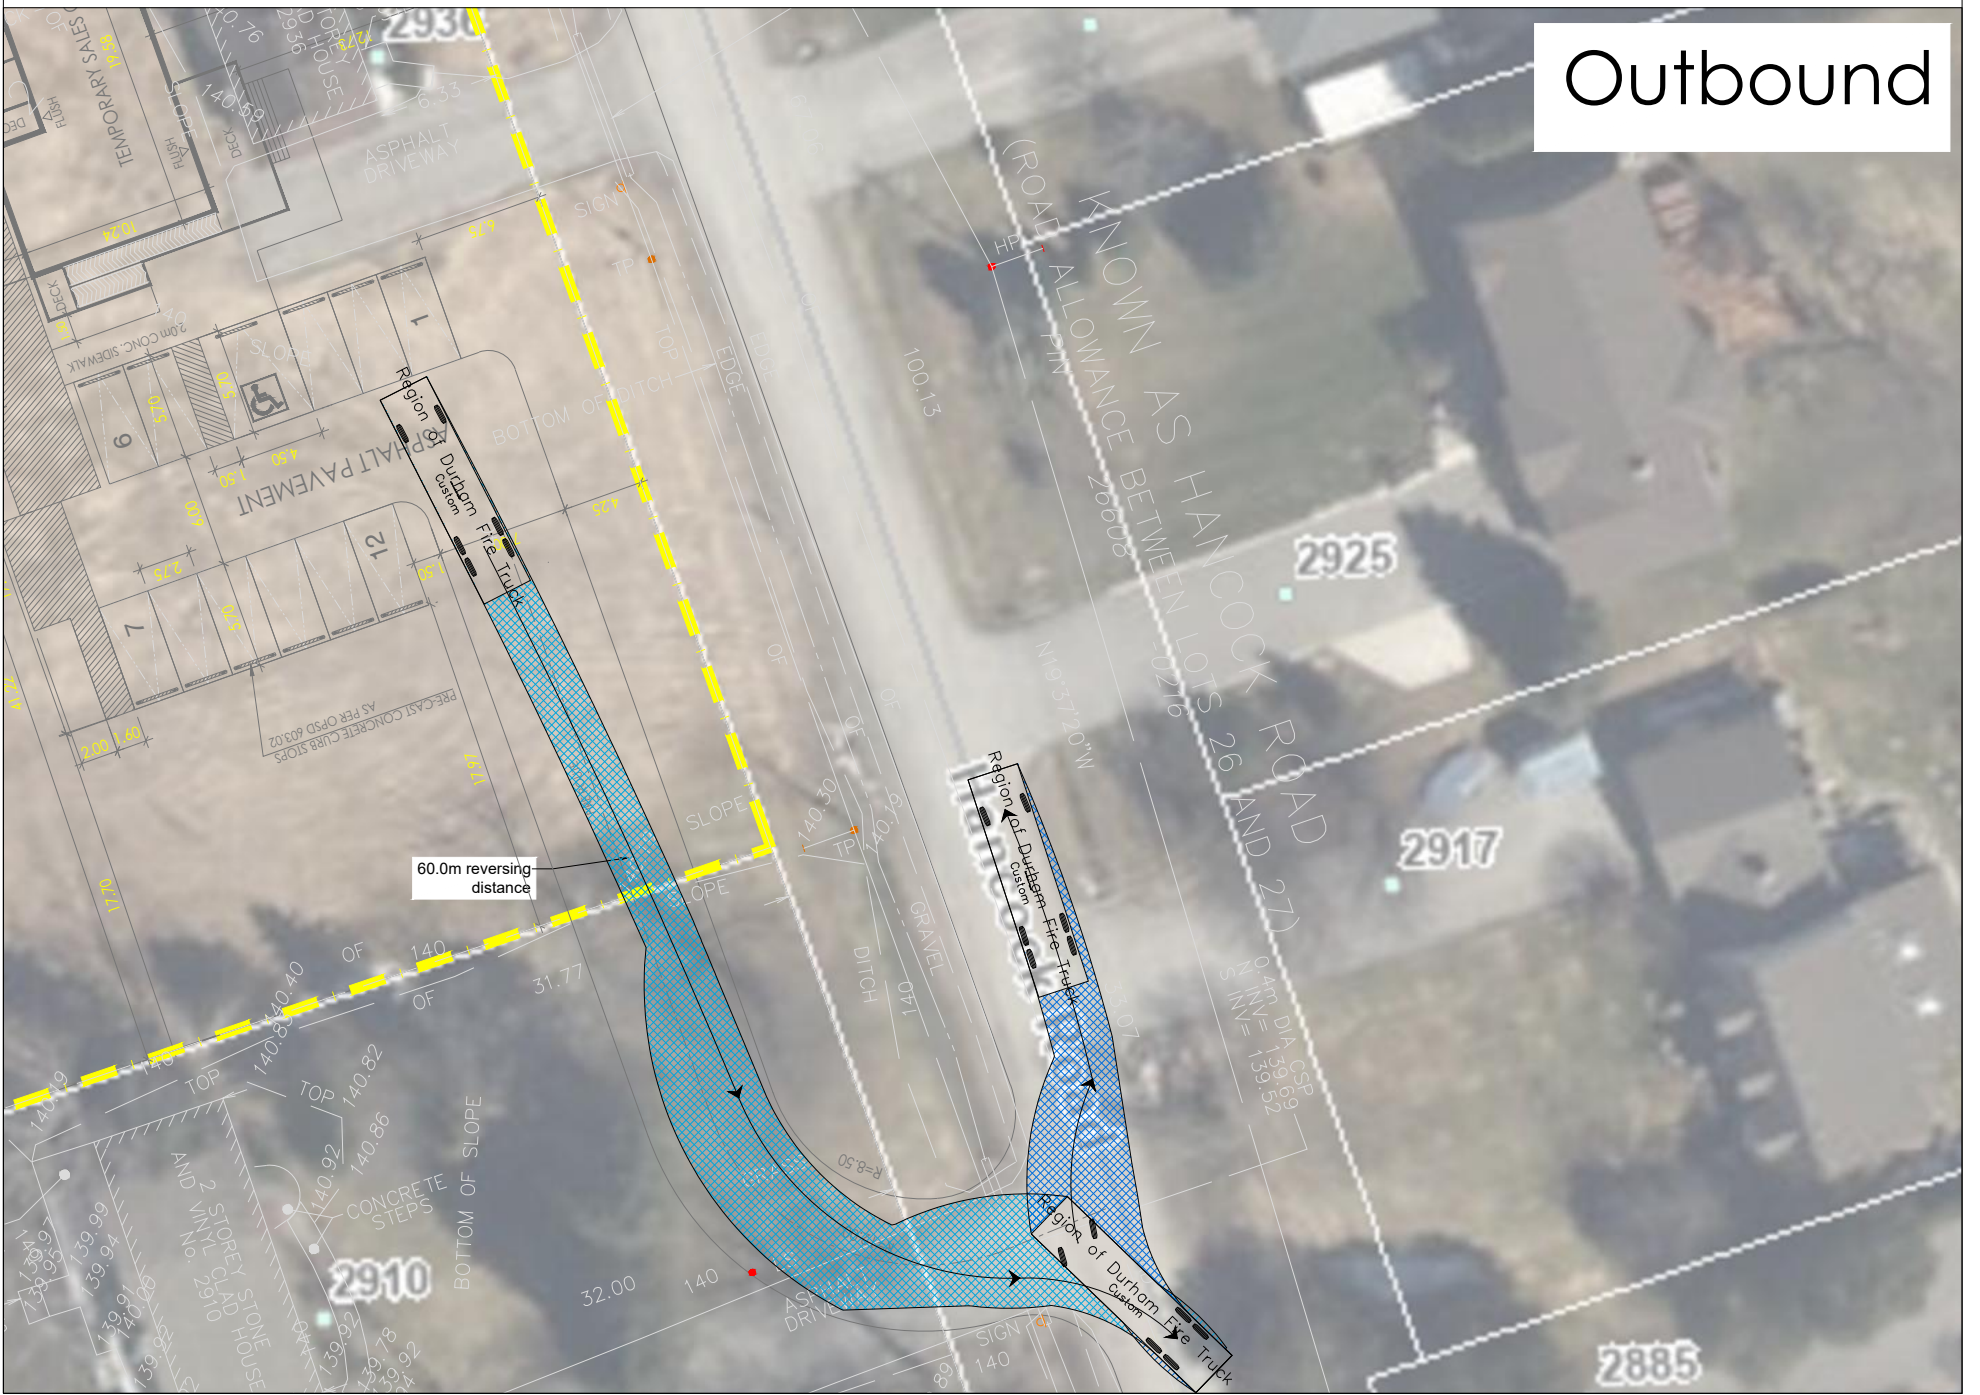

C:\Users\CAMY075367\Desktop\Projects\On-going\Nash Developments\2022-07-21\CAD

Source: 21073-SP200-19-JUL-22.dwg

Scale: 1:400

Figure 2
 Fire Truck Turning Movements
 Temporary Sales Office Site Plan, Nash Developments

Region of Durham Fire Truck	
	meters
Width	: 2.75
Track	: 2.50
Lock to Lock Time	: 6.0
Steering Angle	: 32.5

