


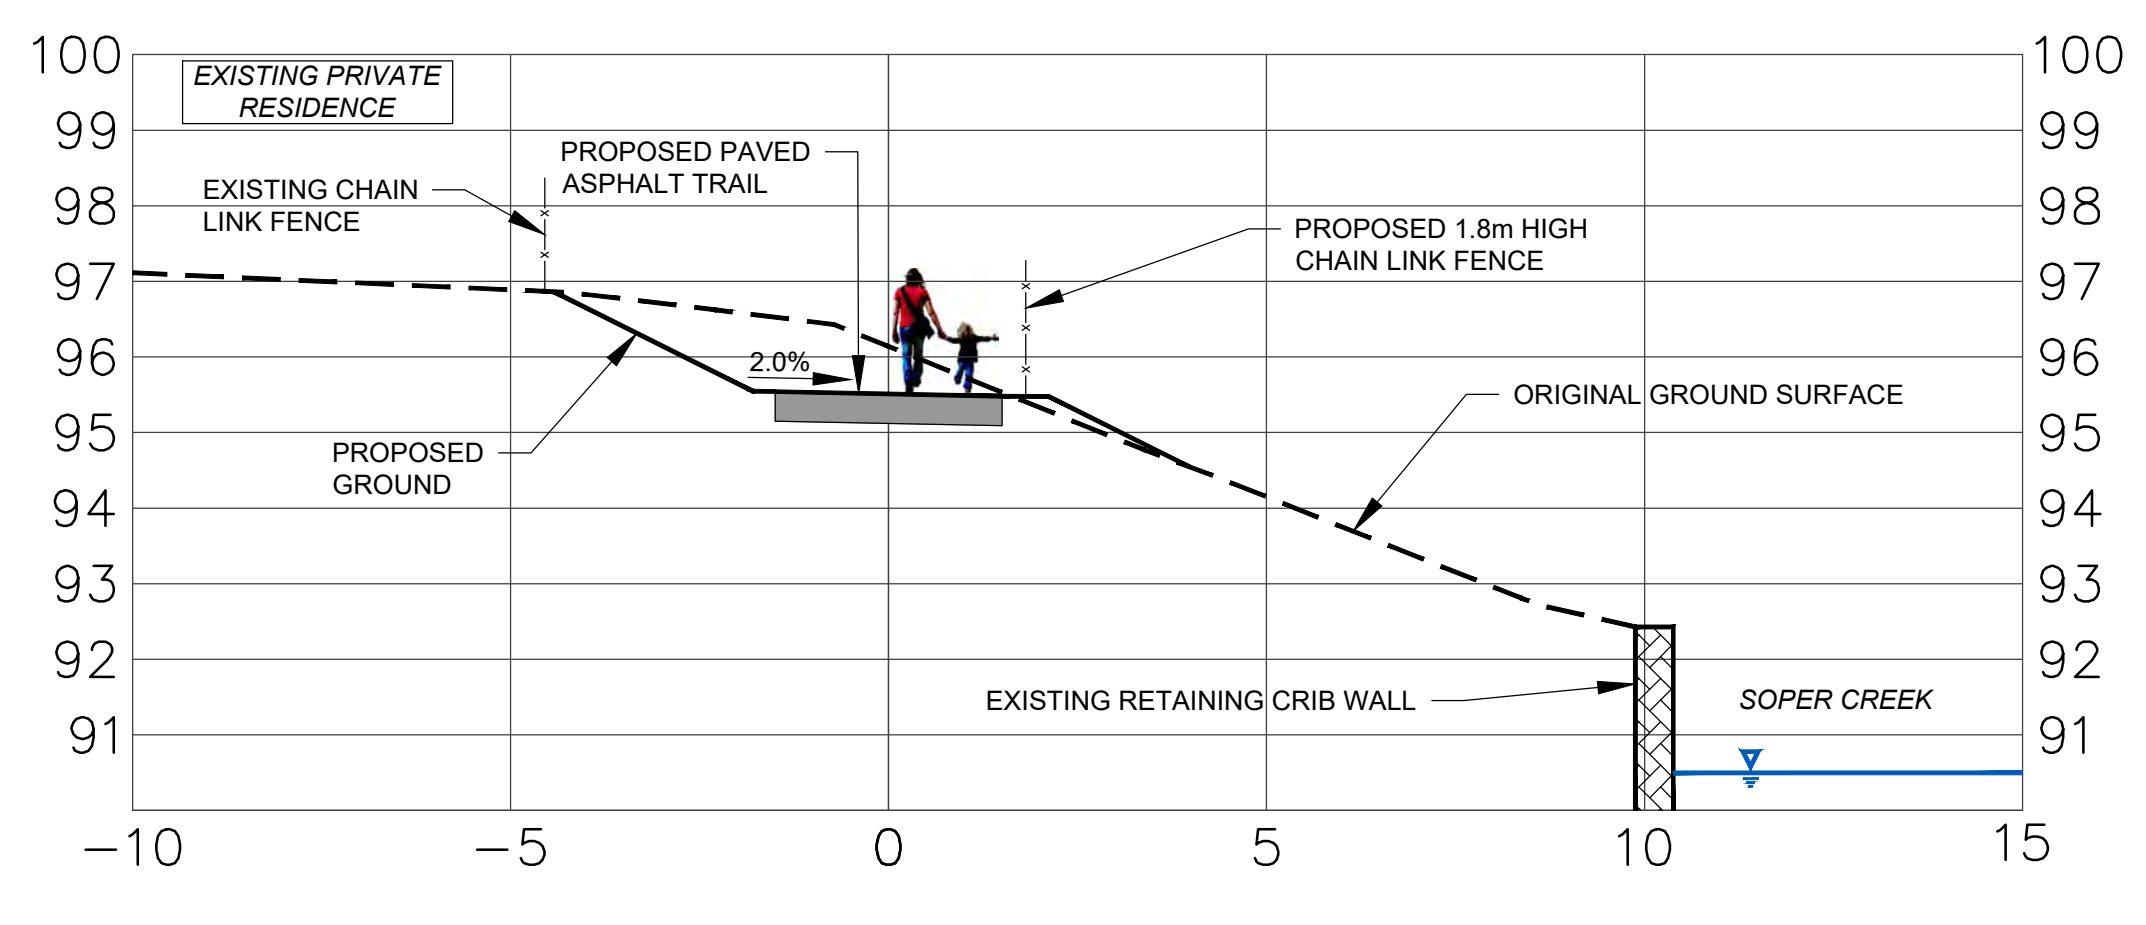


TYPICAL TRAIL CROSS SECTION  
NOT TO SCALE

SECTION A-A



- LEGEND:
-  PROPOSED ASPHALT TRAIL FOOTPRINT
  -  EXISTING ASPHALT TRAIL FOOTPRINT
  -  EXISTING SOPER CREEK ALIGNMENT

# SOPER CREEK TRAIL PHASE 3 PROPOSED DESIGN

